


БТК БОЛЬШАЯ СЦЕНА

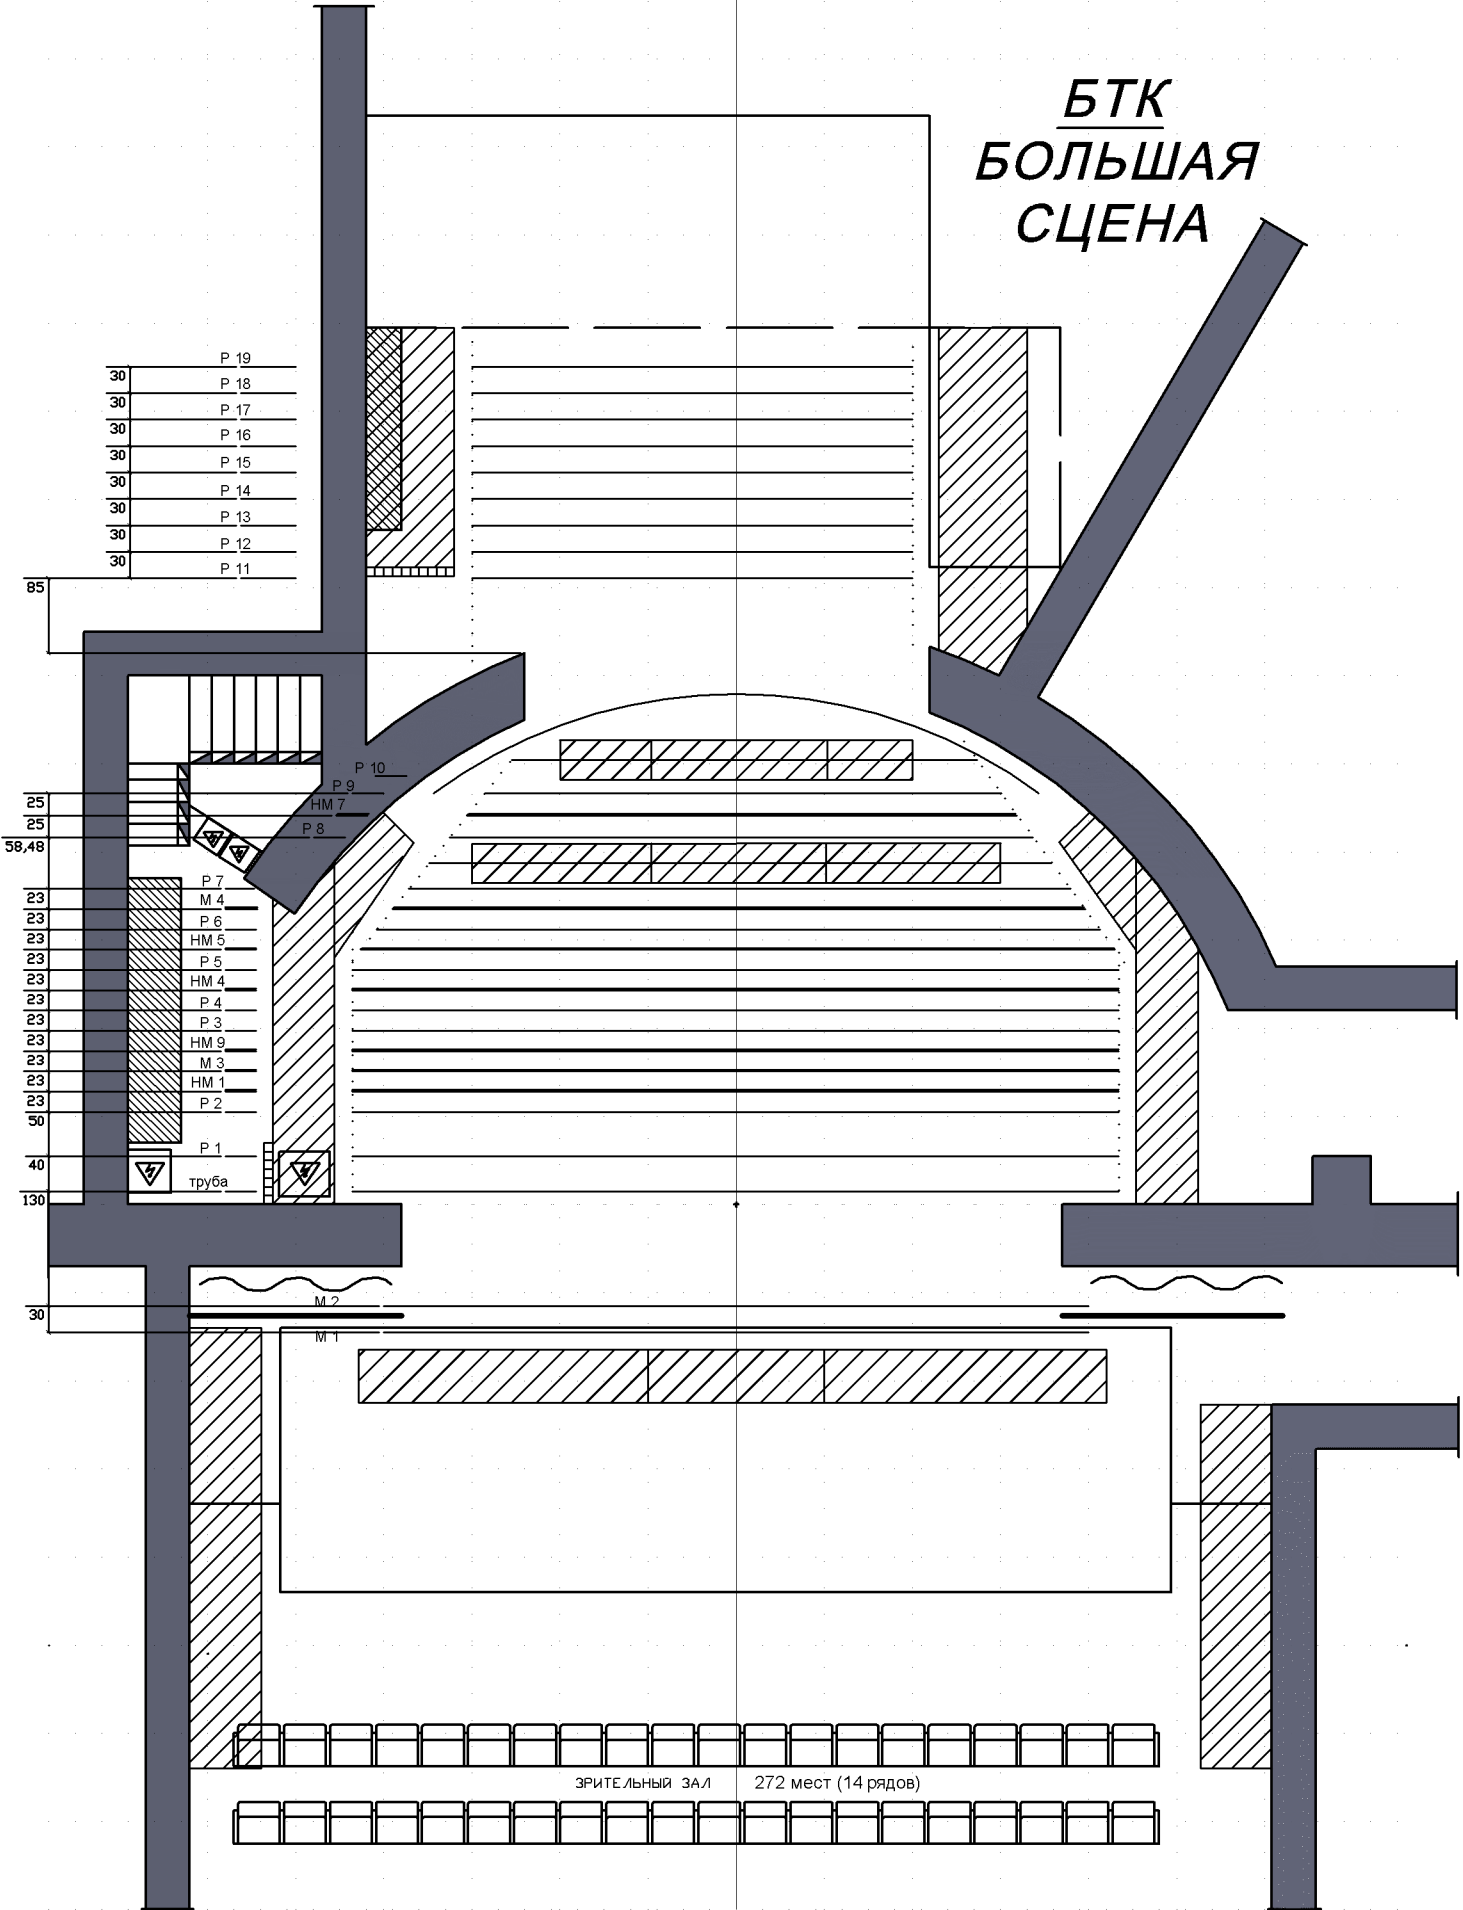

30	P 19
30	P 18
30	P 17
30	P 16
30	P 15
30	P 14
30	P 13
30	P 12
30	P 11

85	
25	P 10
25	P 9
58,48	HM 7
	P 8
23	P 7
23	M 4
23	P 6
23	HM 5
23	P 5
23	HM 4
23	P 4
23	P 3
23	HM 9
23	M 3
23	HM 1
23	P 2
50	
40	P 1
130	Труба

ЗРИТЕЛЬНЫЙ ЗАЛ 272 мест (14 рядов)

М 2

М 1